




Legend:

Water	-----	Catch Basin	□	Gas	-----
San. Sewer	-----	Manhole	● MH	U.G. Tel/CATV	-----
San. Sewer F.M.	-----	Hydrant	⊕	U.G. Electrical	-----
Storm Sewer	-----	Water Sampling Station	⊙	Power Pole	● P.P.
Ditch	-----	Existing Domestic Sanitary Pump	⊙	Lamp Standard	□ L.S.
Culvert	-----	Retaining Walls	▬	Control Mon.	⊙

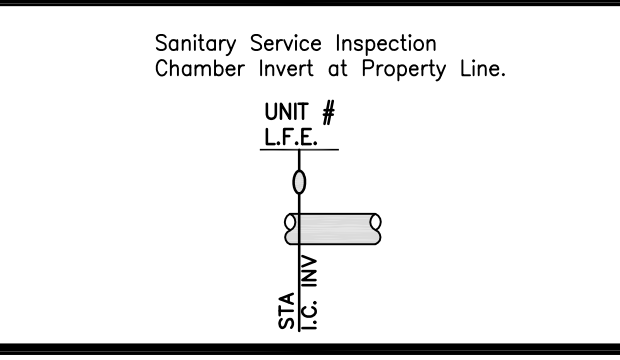

No.	Date	By	Revision	Chk'd
A	10/03/01	KK	ISSUED FOR INFORMATION	BG



Drawn:	KK
Design:	GM
Approved:	BG
Date:	FEB 26/10
Scale:	1:1500

**ARROW LAKES DEVELOPMENT**  
**GALENA SHORES**  
**SITE LAYOUT**  
 PLAN

City File:	
File: 218-0207	
Drawing No.	Rev. No.
1	A

ISSUED FOR INFORMATION


D. L. 8682



ISSUED FOR INFORMATION

LOT 2  
D. D. 111

Water	-----	Catch Basin	▣ c.b.	Gas	-----
San. Sewer	-----	Manhole	● MH	U.G. Tel/CATV	-----
San. Sewer F.M.	-----	Hydrant	⊕	U.G. Electrical	-----
Storm Sewer	-----	Water Sampling Station	⊕	Power Pole	● P.P.
Ditch	-----	Existing Domestic Sanitary Pump	⊕	Lamp Standard	□ L.S.
Culvert	-----	Retaining Walls	▬	Control Mon.	⊕

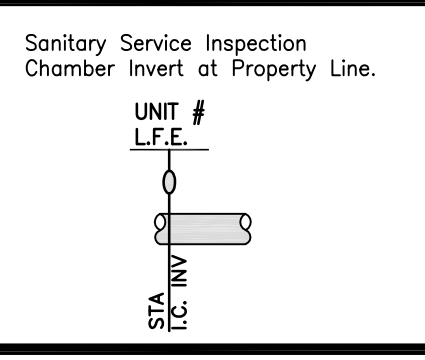

No.	Date	By	Revision	Chk'd
A	10/03/01	KK	ISSUED FOR INFORMATION	BG

**site360**  
 540 LEON AVENUE  
 KELOWNA, BC V1Y6J6  
 TEL: (250) 862-3600  
 www.site360.ca

Drawn:	KK
Design:	GM
Approved:	BG
Date:	FEB. 26/10
Scale:	1:1000

**ARROW LAKES DEVELOPMENT**  
**GALENA SHORES**  
**LOT LAYOUT**  
**PLAN**

City File:	218-0207
Drawing No.	3
Rev. No.	A




ROAD PLAN 7630

PCL A PLAN DD11955


PCL A PLAN 4180

LOT A PLAN 10512

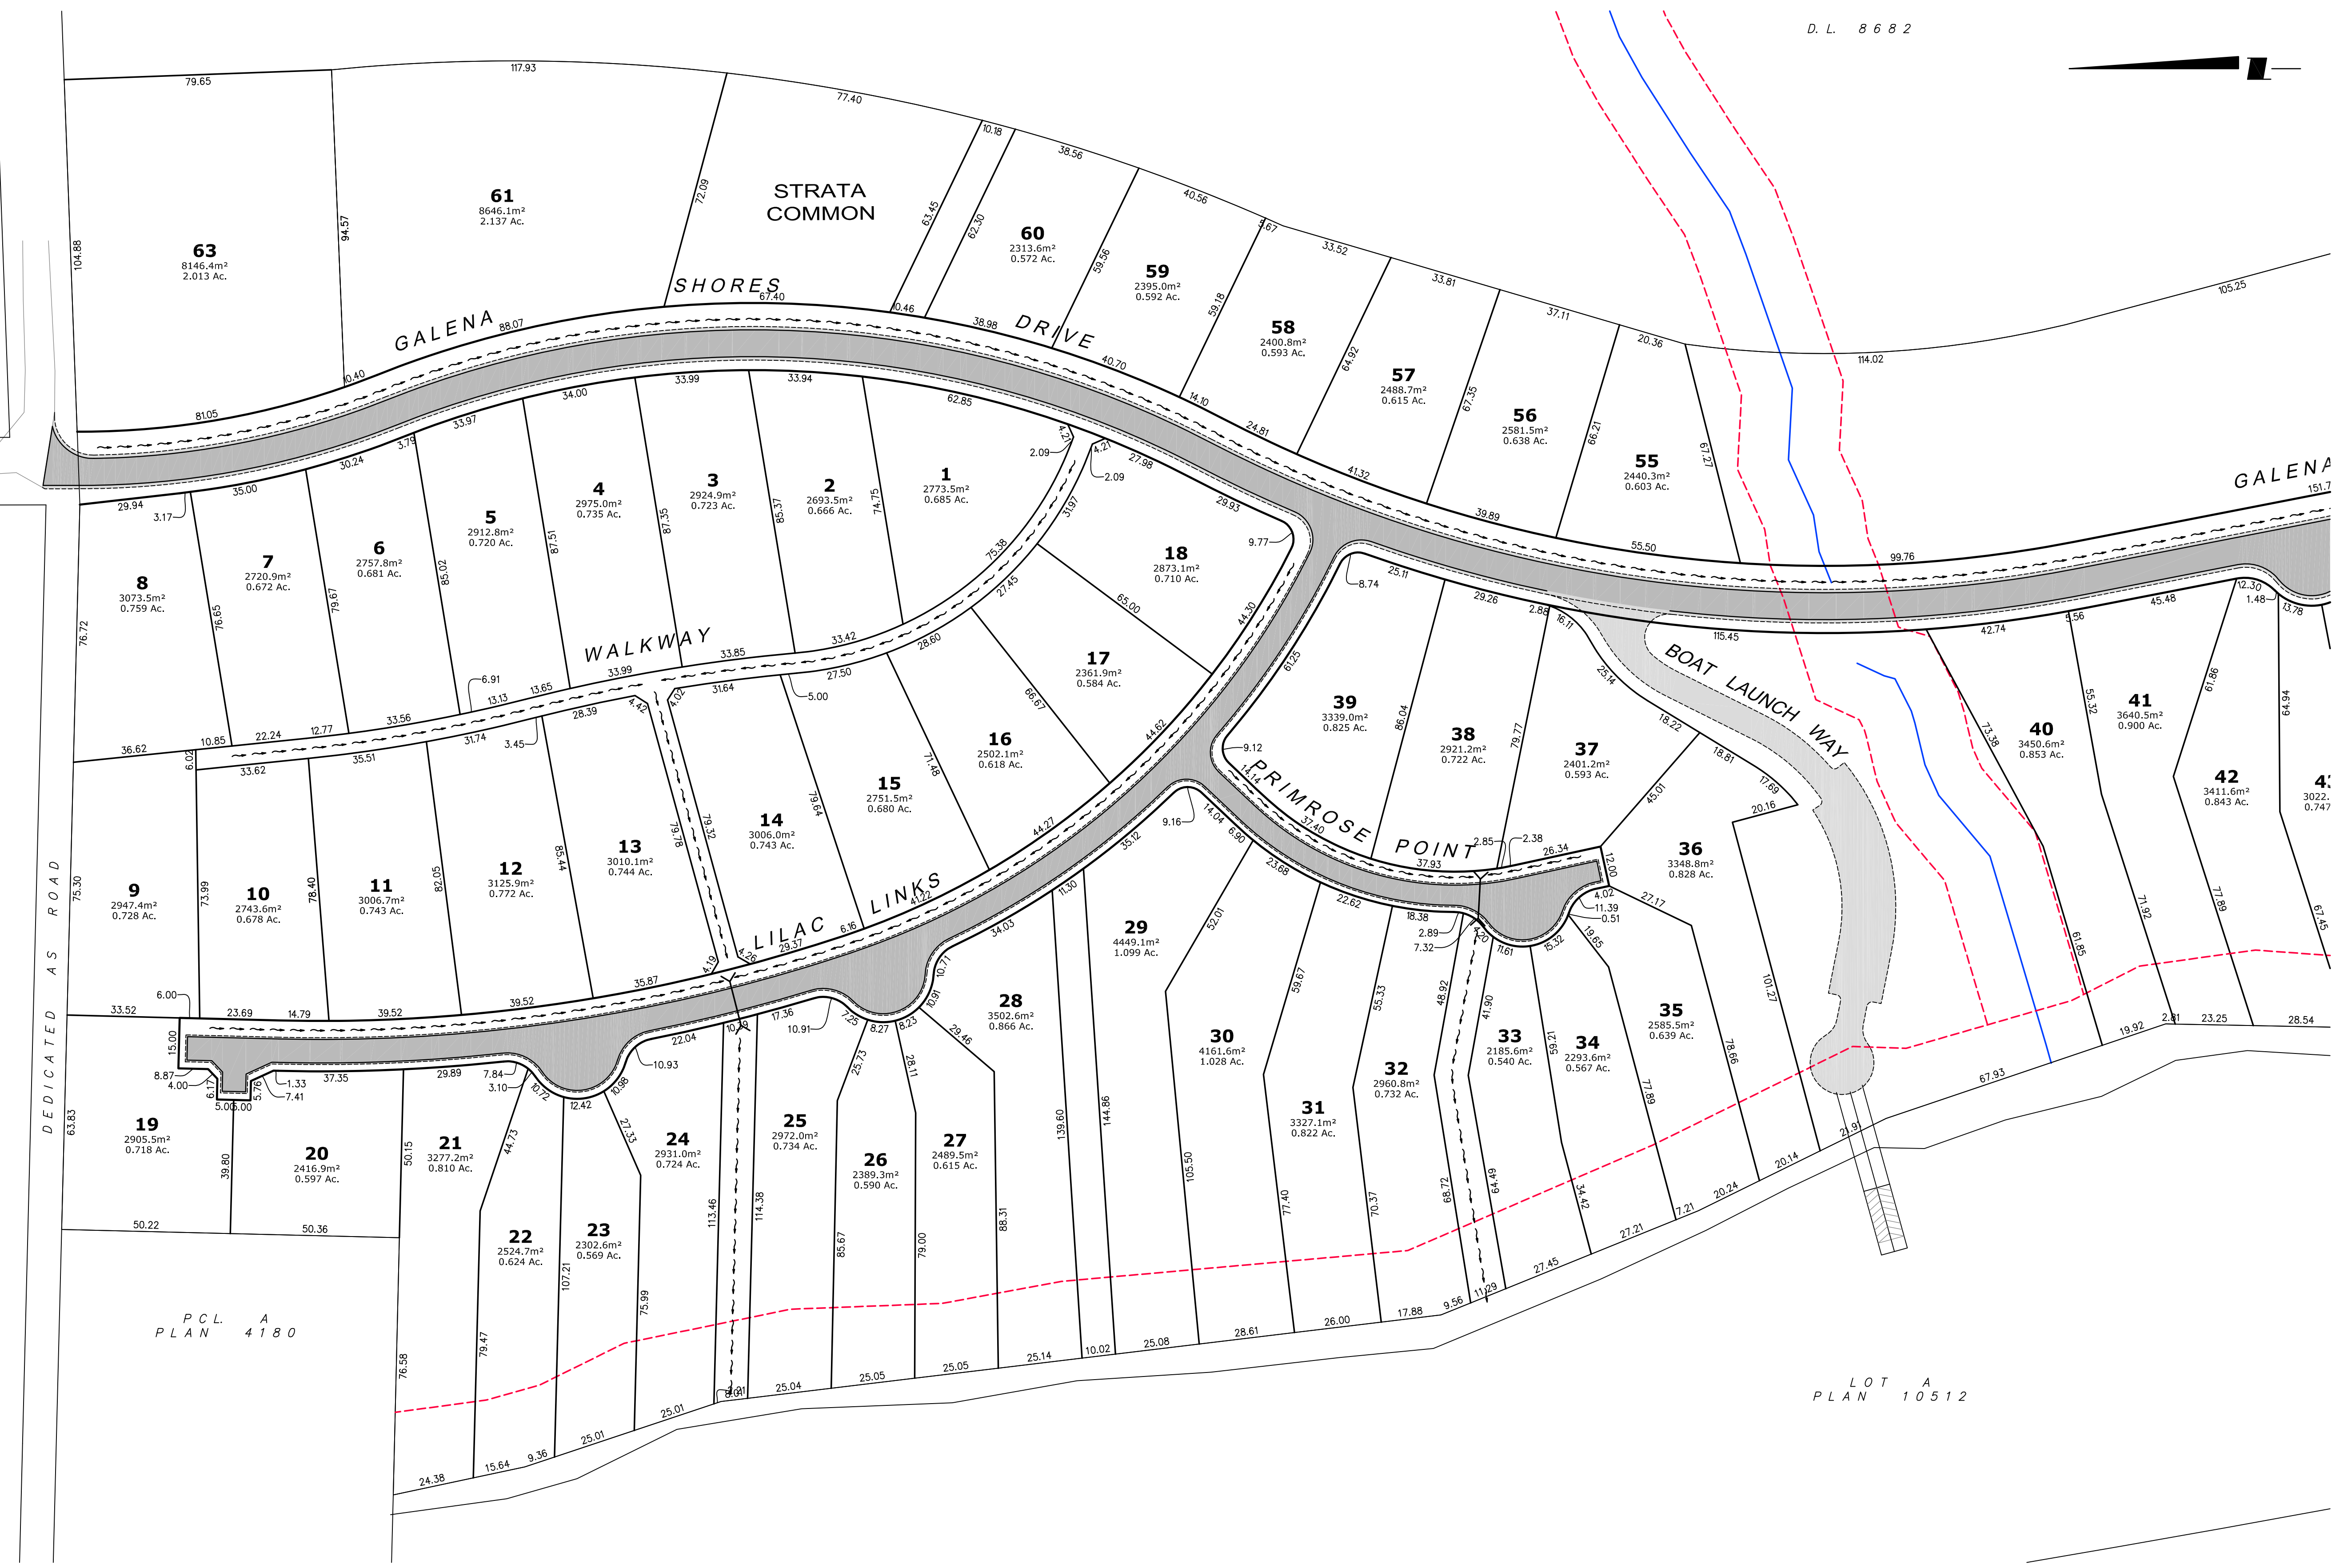

Legend:

Water	---	Catch Basin	▣	Gas	---
San. Sewer	---	Manhole	●	U.G. Tel/CATV	---
San. Sewer F.M.	---	Hydrant	⊕	U.G. Electrical	---
Storm Sewer	---	Water Sampling Station	⊙	Power Pole	●
Ditch	---	Existing Domestic Sanitary Pump	⊙	Lamp Standard	⊙
Culvert	---	Retaining Walls	▬	Control Mon.	⊙

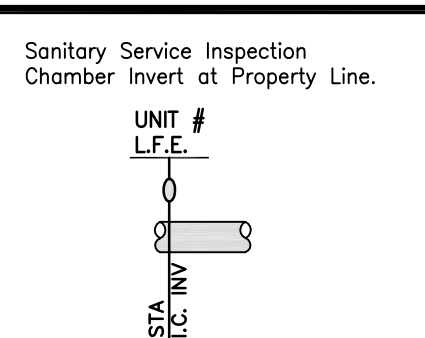

No.	Date	By	Revision	Chk'd
A	10/03/01	KK	ISSUED FOR INFORMATION	BG

540 LEON AVENUE  
KELOWNA, BC V1Y6J6  
TEL: (250) 862-3600  
www.site360.ca

Drawn:	KK
Design:	GM
Approved:	BG
Date:	FEB. 26/10
Scale:	1:1000


**ARROW LAKES DEVELOPMENT**

**GALENA SHORES LOT LAYOUT PLAN**

City File:	File: 218-0207
Drawing No.	Rev. No.
2	A

ISSUED FOR INFORMATION

D. L. 8682

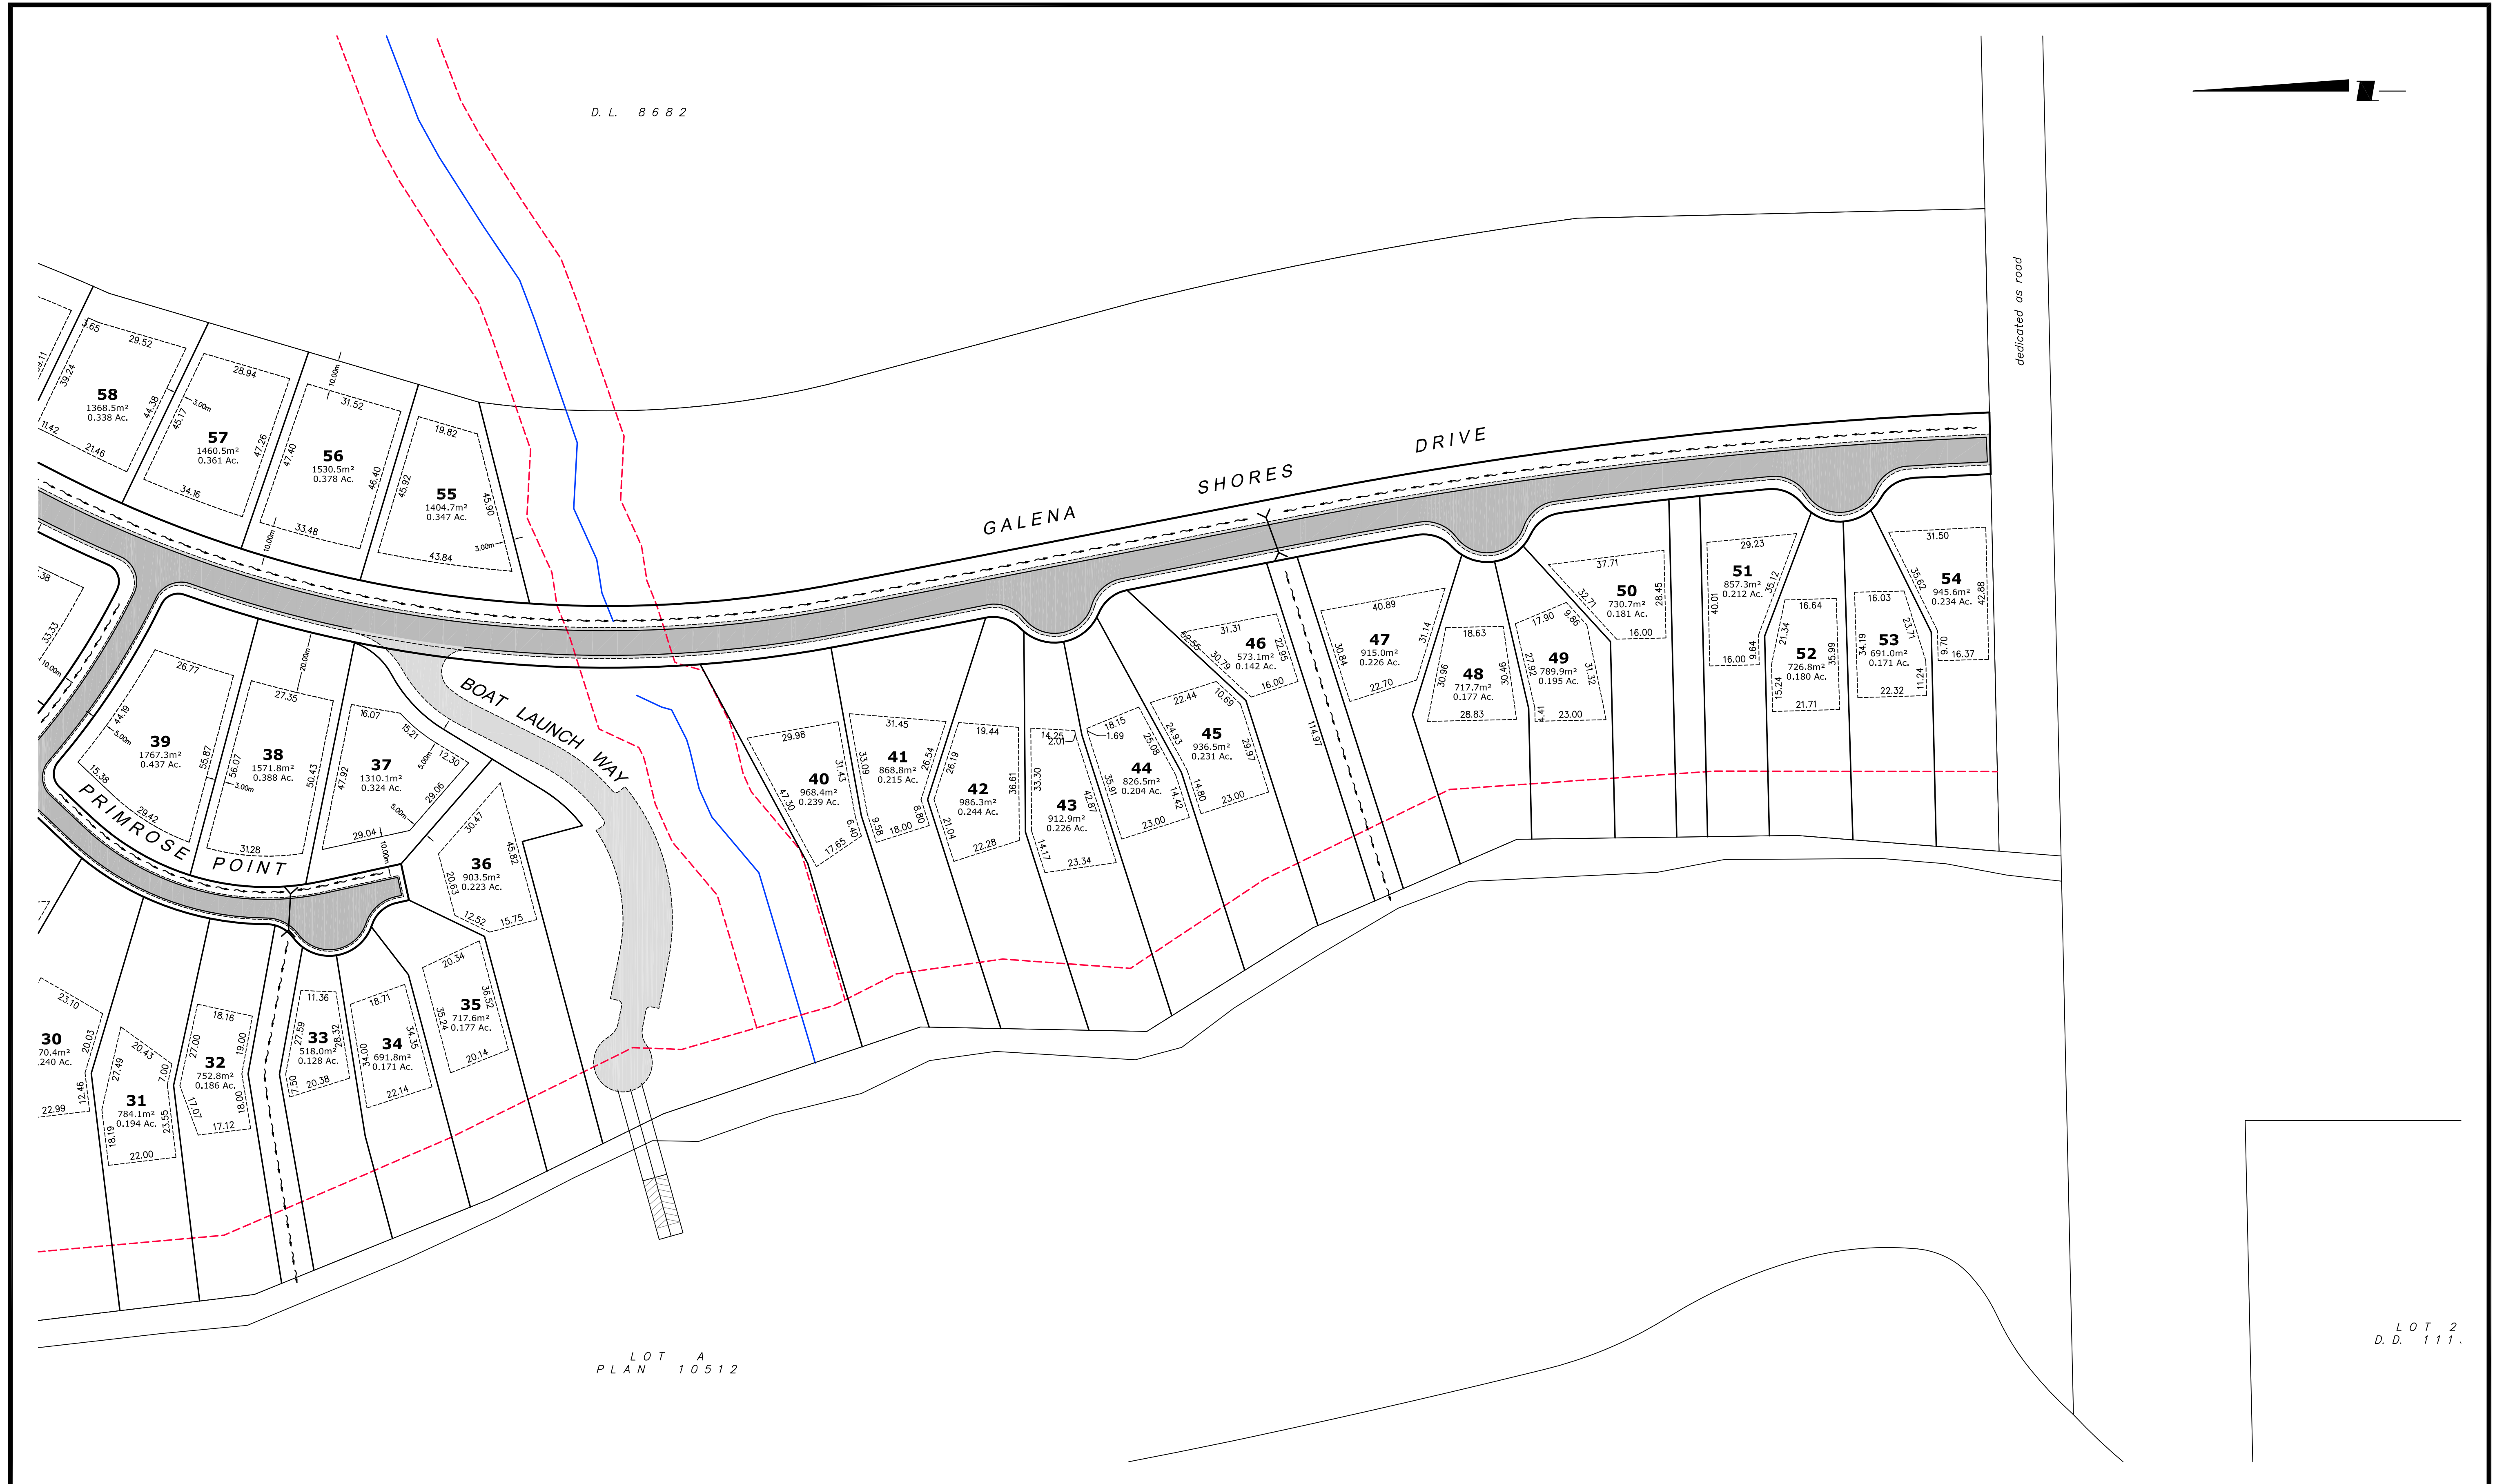


dedicated as road

LOT A  
PLAN 10512

LOT 2  
D. D. 111.

ISSUED FOR INFORMATION

Water	-----	Catch Basin	▣ c.b.	Gas	-----
San. Sewer	-----	Manhole	● MH	U.G. Tel/CATV	-----
San. Sewer F.M.	-----	Hydrant	⊕	U.G. Electrical	-----
Storm Sewer	-----	Water Sampling Station	⊙	Power Pole	● P.P.
Ditch	-----	Existing Domestic Sanitary Pump	⊙	Lamp Standard	□ L.S.
Culvert	-----	Retaining Walls	▬	Control Mon.	⊙

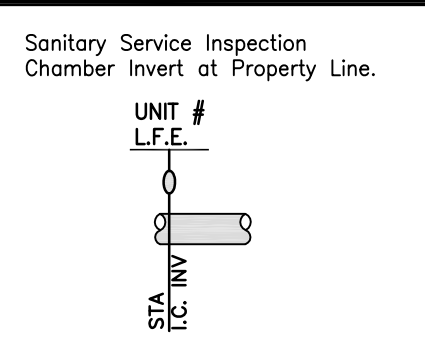

No.	Date	By	Revision	Chk'd
A	10/03/01	KK	ISSUED FOR INFORMATION	BG

**site360**  
 540 LEON AVENUE  
 KELOWNA, BC V1Y6J6  
 TEL: (250) 862-3600  
 www.site360.ca

Drawn:	KK
Design:	GM
Approved:	BG
Date:	FEB. 26/10
Scale:	1:1000

**ARROW LAKES DEVELOPMENT**  
**GALENA SHORES BUILDING SETBACKS**  
 PLAN

City File:	File: 218-0207
Drawing No.	Rev. No.
5	A




ROAD PLAN 7630


PCL A PLAN DD11955

PCL A PLAN 4180

LOT A PLAN 10512

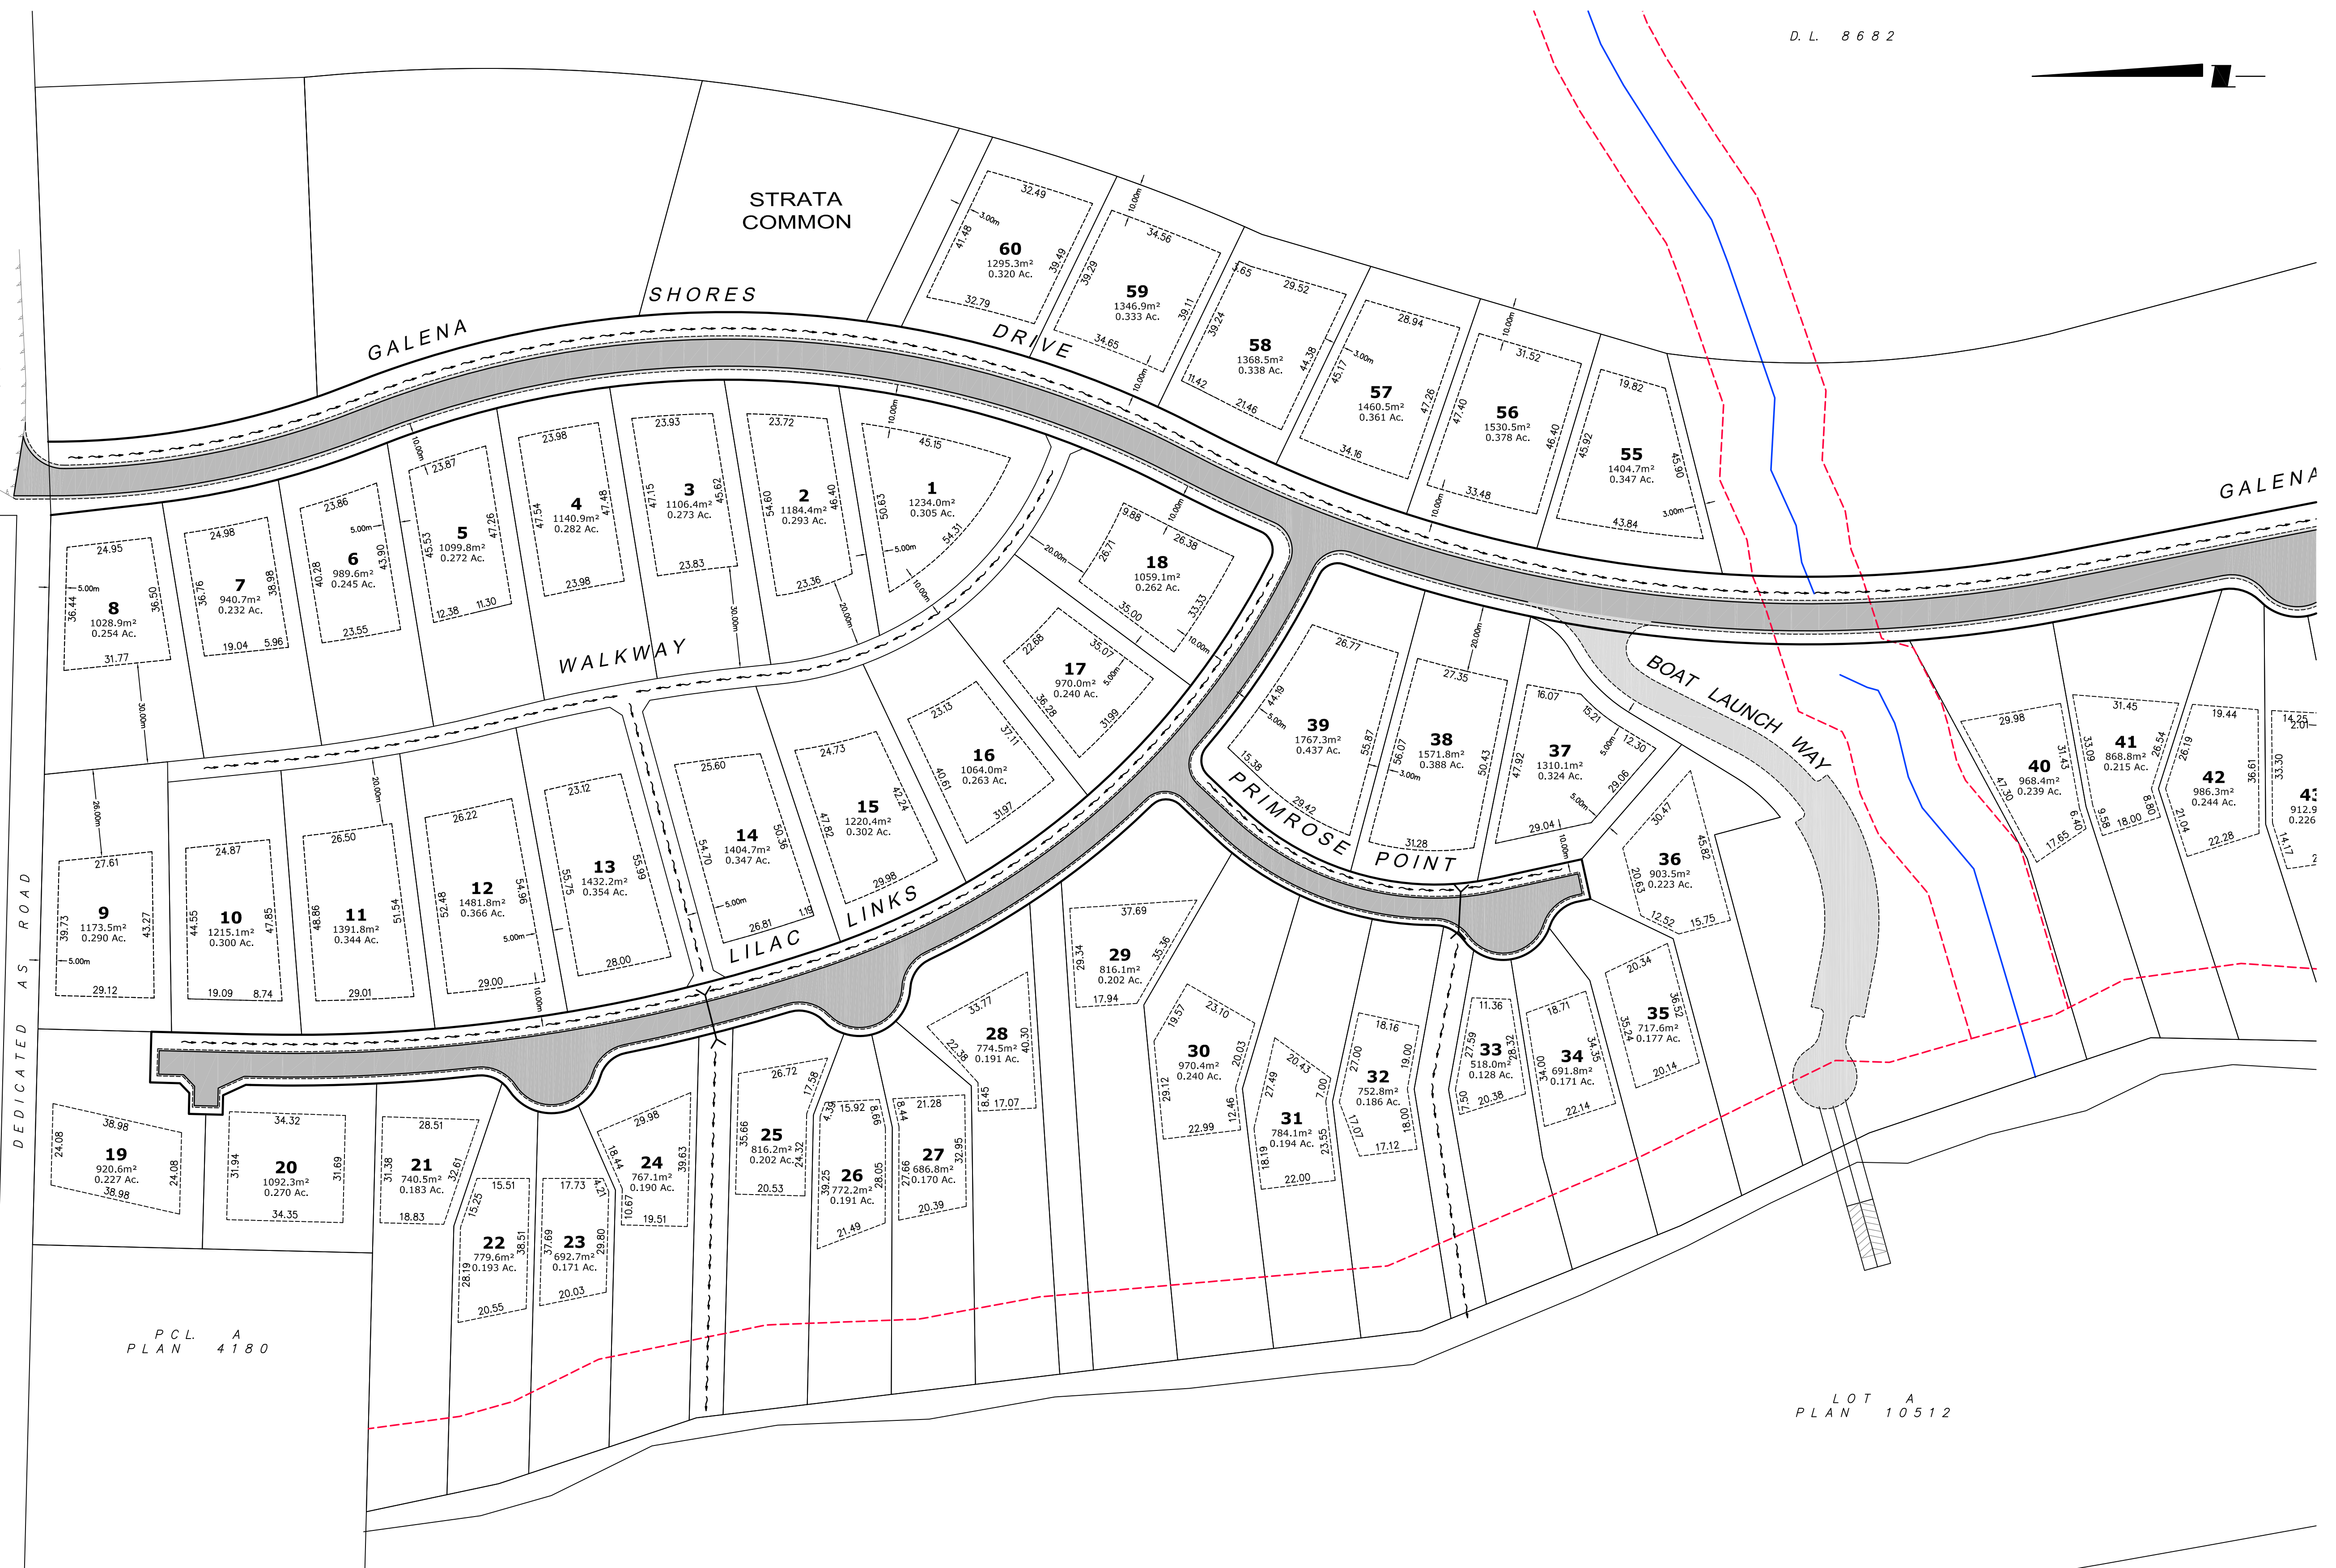

Water	-----	Catch Basin	▣ c.b.	Gas	-----
San. Sewer	-----	Manhole	● MH	U.G. Tel/CATV	-----
San. Sewer F.M.	-----	Hydrant	⊕	U.G. Electrical	-----
Storm Sewer	-----	Water Sampling Station	⊕	Power Pole	● P.P.
Ditch	-----	Existing Domestic Sanitary Pump	⊕	Lamp Standard	□ L.S.
Culvert	-----	Retaining Walls	▬	Control Mon.	⊙

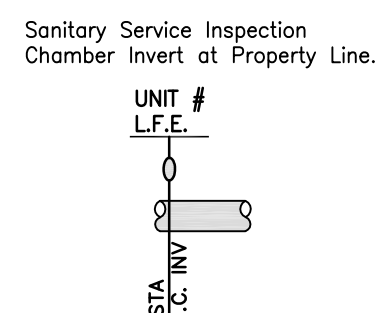

No.	Date	By	Revision	Chk'd
A	10/03/01	KK	ISSUED FOR INFORMATION	BG

**site360**  
 540 LEON AVENUE  
 KELOWNA, BC V1Y6J6  
 TEL: (250) 862-3600  
 www.site360.ca

Drawn:	KK
Design:	GM
Approved:	BG
Date:	FEB. 26/10
Scale:	1:1000

**ARROW LAKES DEVELOPMENT**  
**GALENA SHORES BUILDING SETBACKS PLAN**

City File:	File: 218-0207
Drawing No.	Rev. No.
4	A

ISSUED FOR INFORMATION