


ISSUED FOR INFORMATION

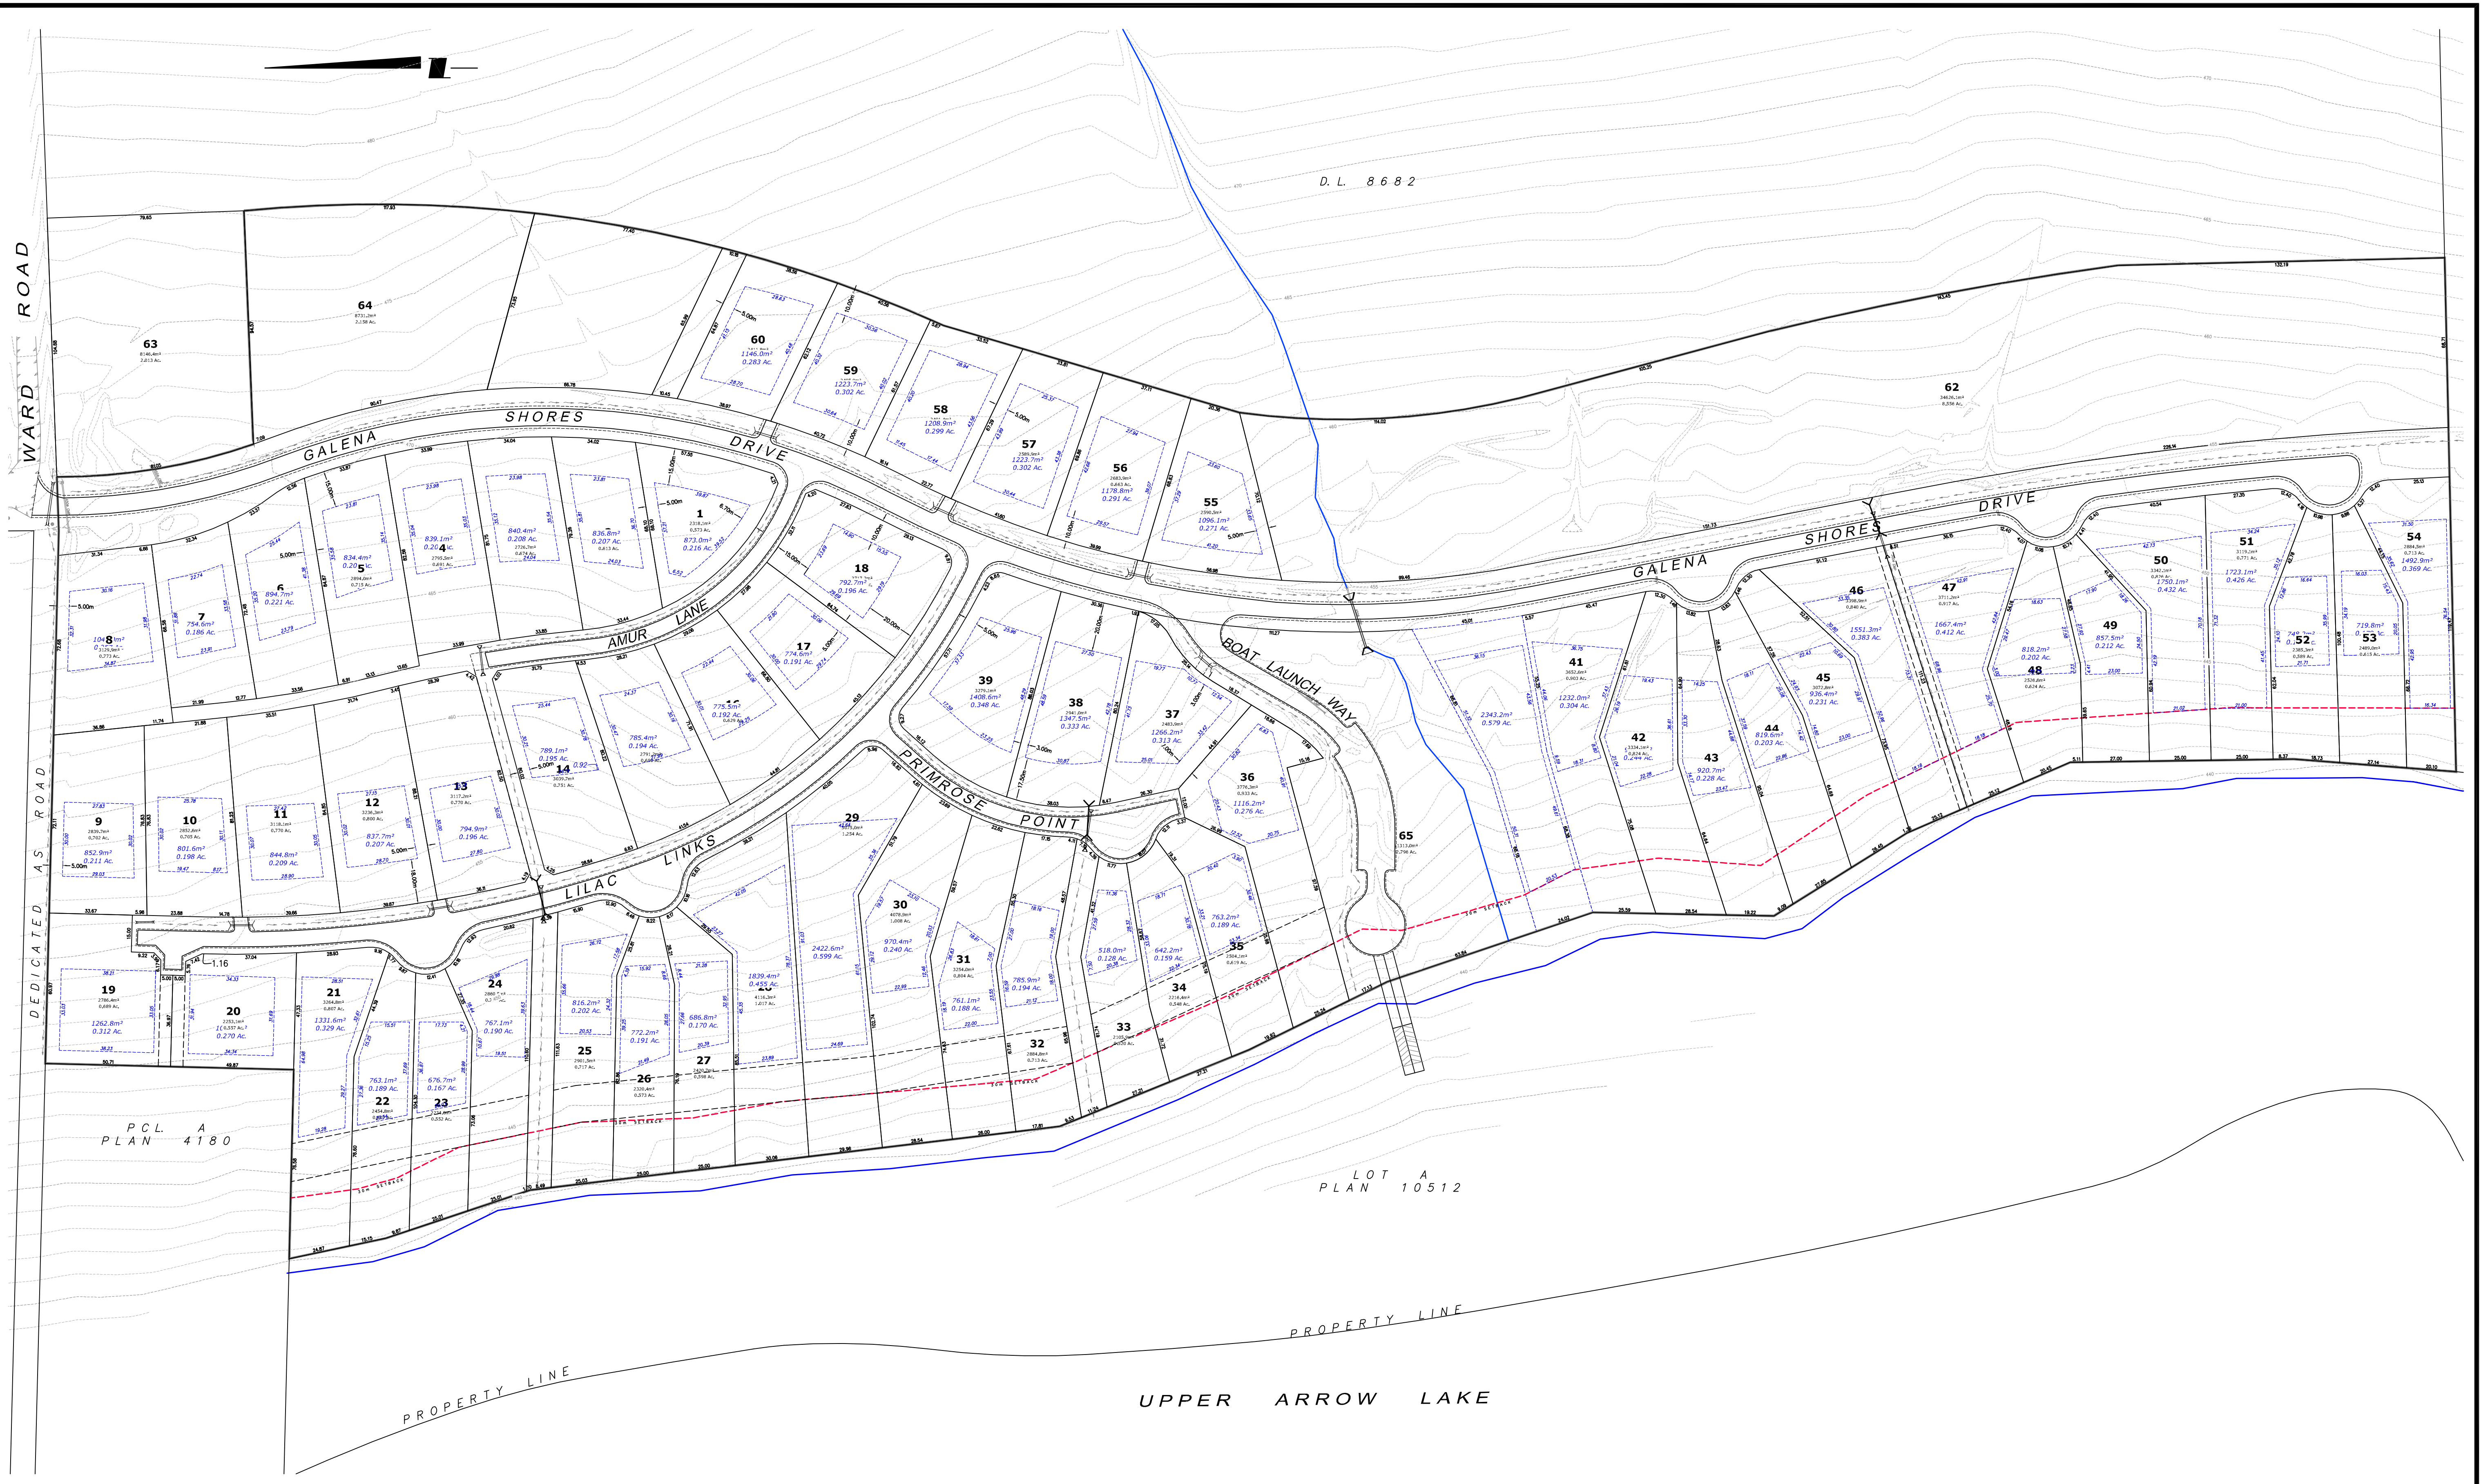

X:\218\207\Drawings\02-Current\LotLayout\218-207\_1000\_LotLayout November-08-10 8:46:45 AM GRANT RUSSOUW

Legend:	
Proposed Water	Proposed Manhole
Proposed San. Sewer	Proposed Hydrant
Proposed San. Foremain	Proposed Water Valve
Proposed Ditch	Proposed Curb Stop
Proposed Culvert	
Proposed Phase Boundary	
Existing Power Pole	Existing Power Pole
Existing Ditch	Existing Ditch
Existing Culvert	Existing Culvert
Existing Asphalt	Existing Asphalt

No.	Date	By	Revision	Chk'd
B	10/26/10	GMR	ISSUED FOR INFORMATION	AB
A	09/10/10	GMR	ISSUED FOR INFORMATION	AB

**site360**  
A member of **MMM GROUP**  
540 LEON AVENUE  
KELOWNA, BC V1Y6J6  
TEL: (250) 862-3600  
www.site360.ca

Drawn:	GMR
Design:	GMR
Approved:	BDG
Date:	SEP. 9/10
Scale:	1:1250

**ARROW LAKES DEVELOPMENT**  
**GALENA SHORES LOT LAYOUT**

City File:	
File: 218-207	
Drawing No.	Rev. No.
L000	B