




ROAD PLAN 7630

PCL A PLAN DD11955


PCL A PLAN 4180

LOT A PLAN 10512

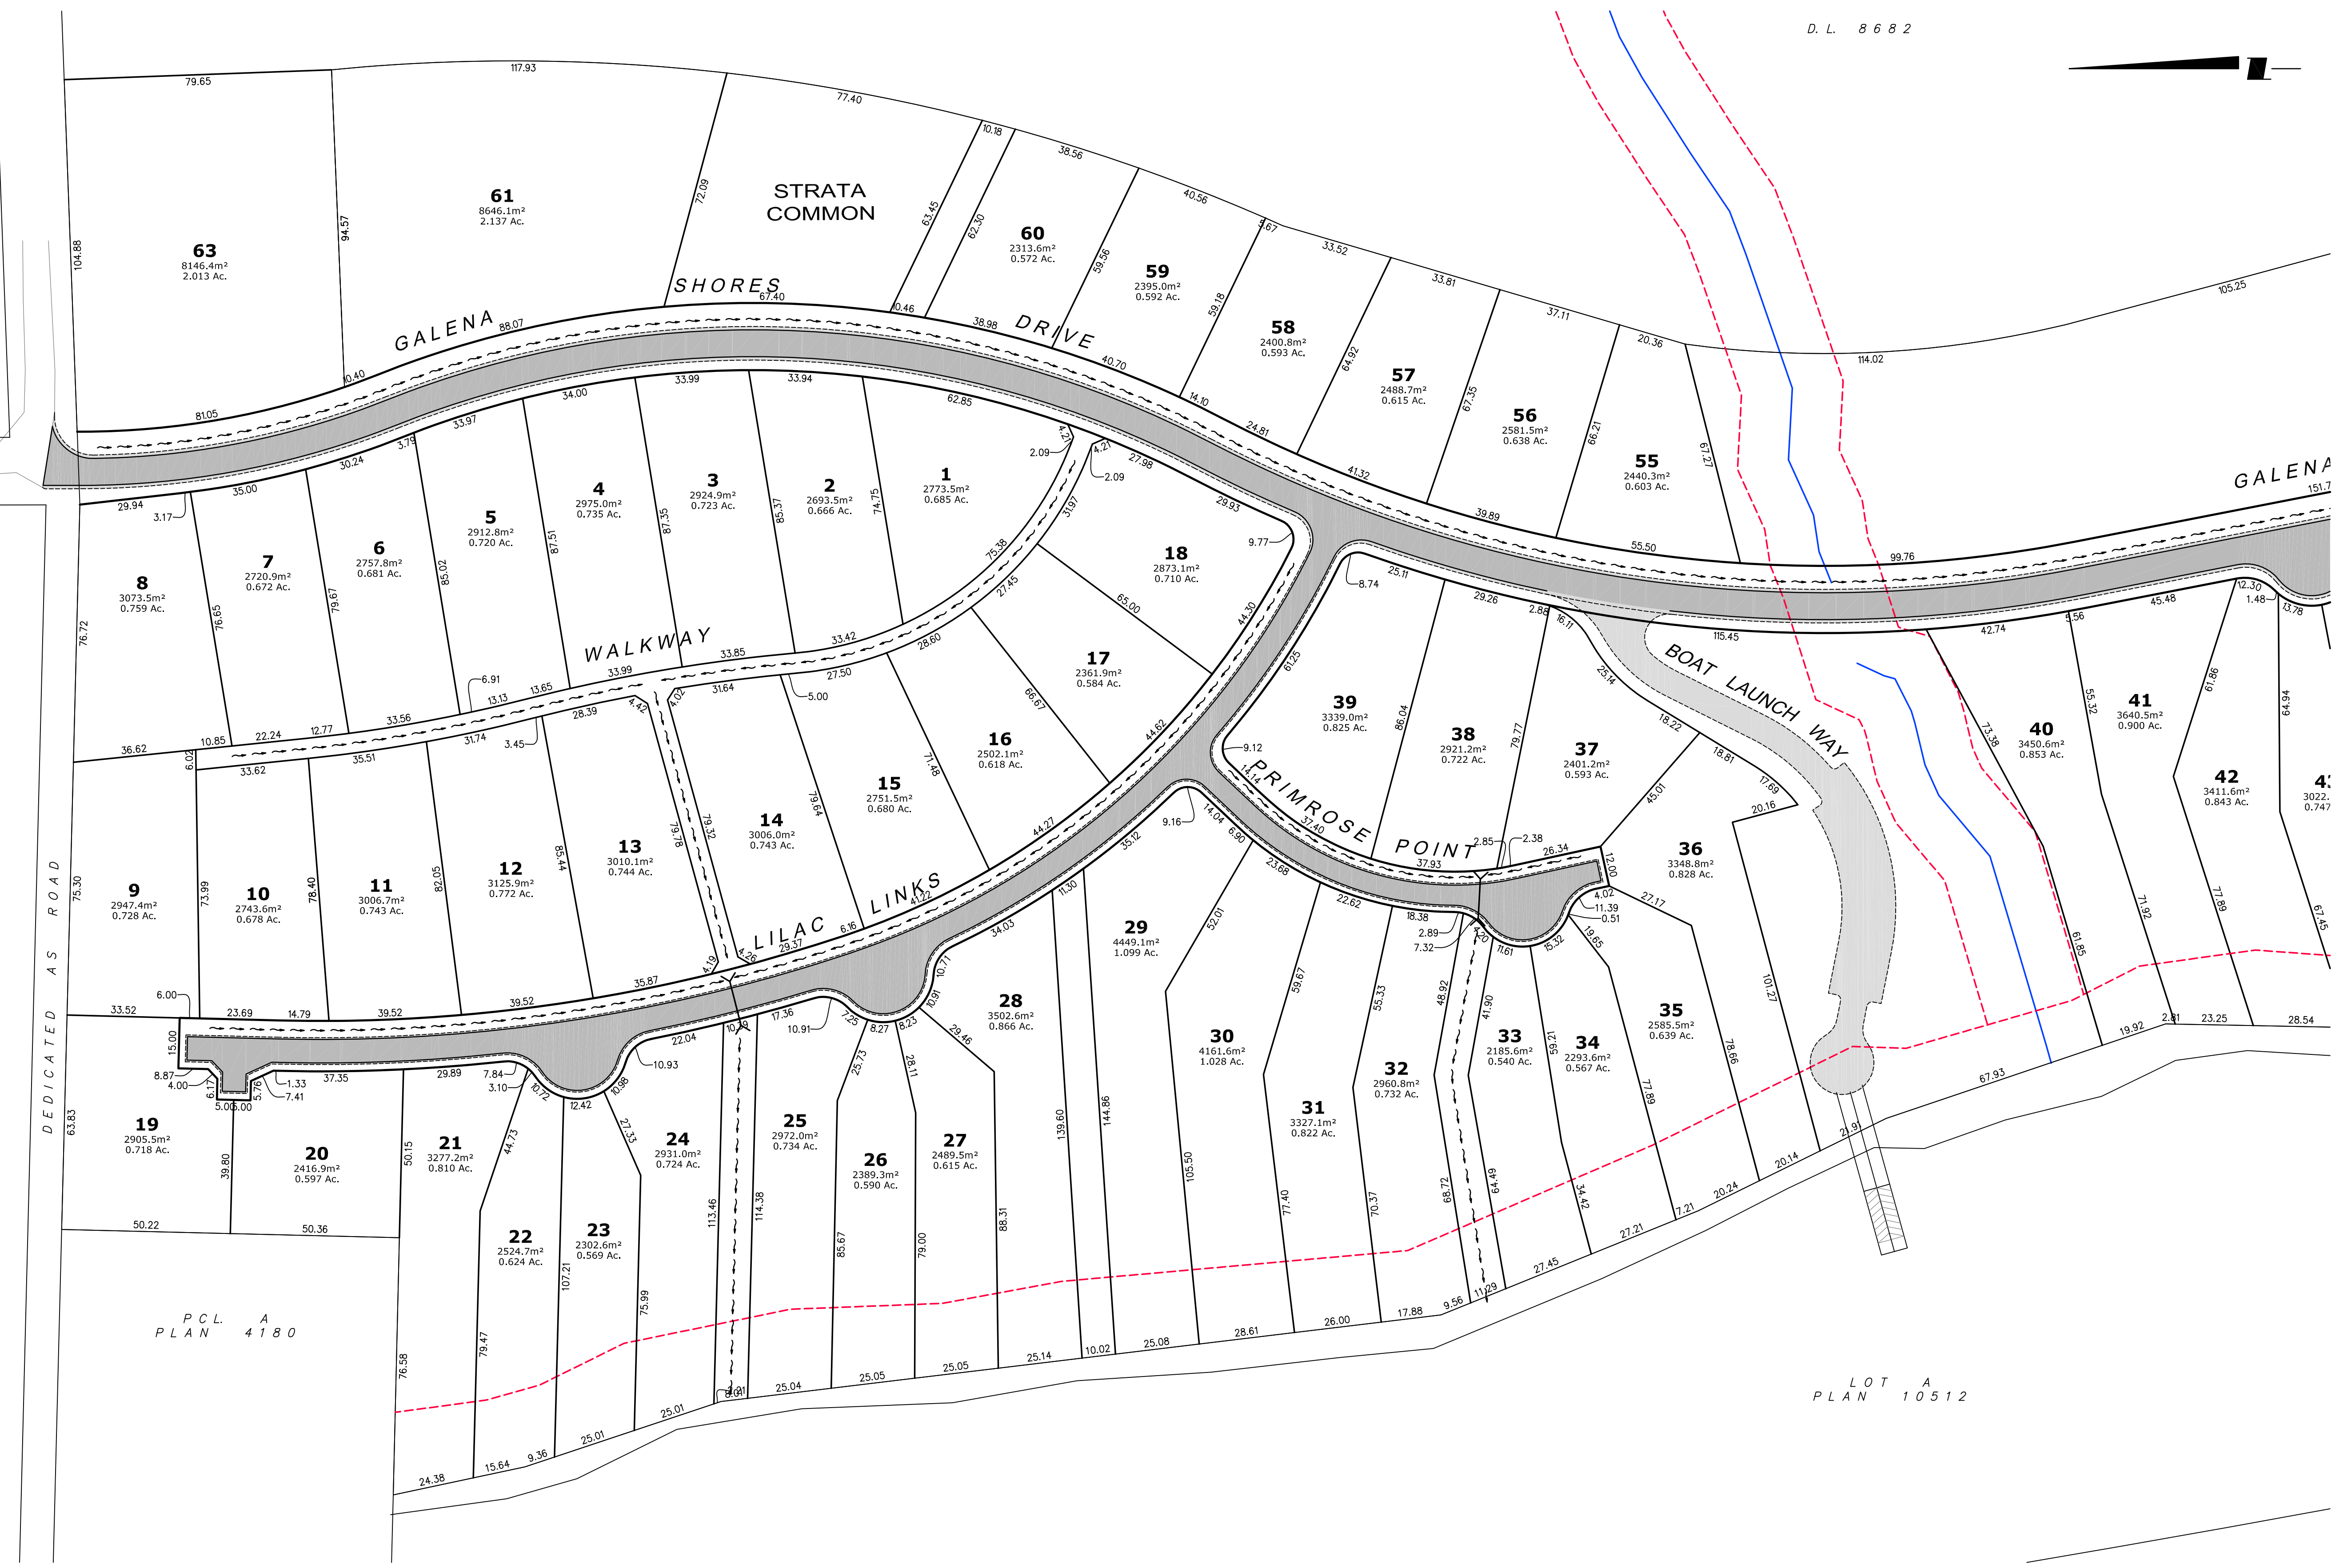

Legend:

Water	---	Catch Basin	▣	Gas	---
San. Sewer	---	Manhole	●	U.G. Tel/CATV	---
San. Sewer F.M.	---	Hydrant	⊕	U.G. Electrical	---
Storm Sewer	---	Water Sampling Station	⊙	Power Pole	●
Ditch	---	Existing Domestic Sanitary Pump	⊙	Lamp Standard	⊙
Culvert	---	Retaining Walls	▬	Control Mon.	⊙

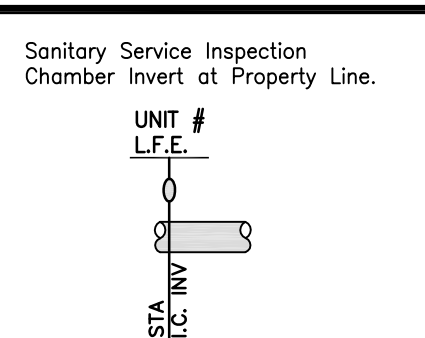

No.	Date	By	Revision	Chk'd
A	10/03/01	KK	ISSUED FOR INFORMATION	BG

540 LEON AVENUE
KELOWNA, BC V1Y6J6
TEL: (250) 862-3600
www.site360.ca

Drawn:	KK
Design:	GM
Approved:	BG
Date:	FEB. 26/10
Scale:	1:1000

ARROW LAKES DEVELOPMENT

GALENA SHORES LOT LAYOUT PLAN

City File:	File: 218-0207
Drawing No.	2
Rev. No.	A

ISSUED FOR INFORMATION